


DO NOT
SCALE FROM
THIS PRINT

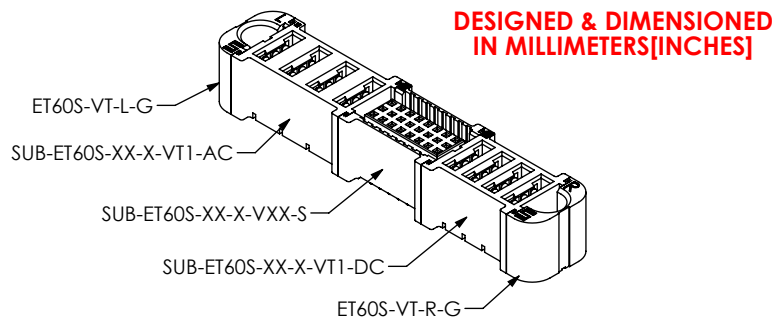

ET60S-XXX-X-XX-XXX-X-VX-X

POWER OPTION (RIGHT)

-AXX: AC POWER
-DXX: DC POWER
*-SXX: SPLIT POWER
-000: NO POWER
(SEE NOTE 5)

ROWS

-0: NO SIGNAL
-3: 3 ROWS
-5: 5 ROWS (-VP TAIL ONLY)

SIGNAL POS PER ROW

-XX: SEE NOTE 6
-00: NO SIGNAL

GUIDE POST

(MUST CHOOSE ONE)

-S: SIDE
-T: TOP

TAIL

-VP: PRESS FIT
-V1: FOR .062" PCB
(NOT AVAILABLE FOR 5 ROWS)
*-V2: FOR .093" PCB

PLATING SPECIFICATION

-L: 10 μ " SELECTIVE GOLD IN CONTACT
AREA, MATTE TIN ON TAIL
(NOT AVAILABLE FOR 5 ROWS)
-S: 30 μ " SELECTIVE GOLD IN CONTACT
AREA, MATTE TIN ON TAIL

POWER OPTION (LEFT)

-AXX: AC POWER
-DXX: DC POWER
*-SXX: SPLIT POWER
-000: NO POWER
(SEE NOTE 5)

(* = NOT TOOLED)

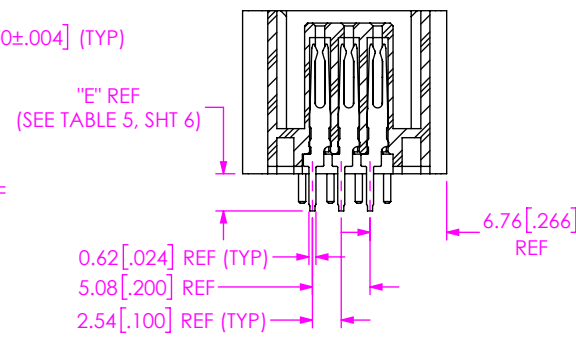
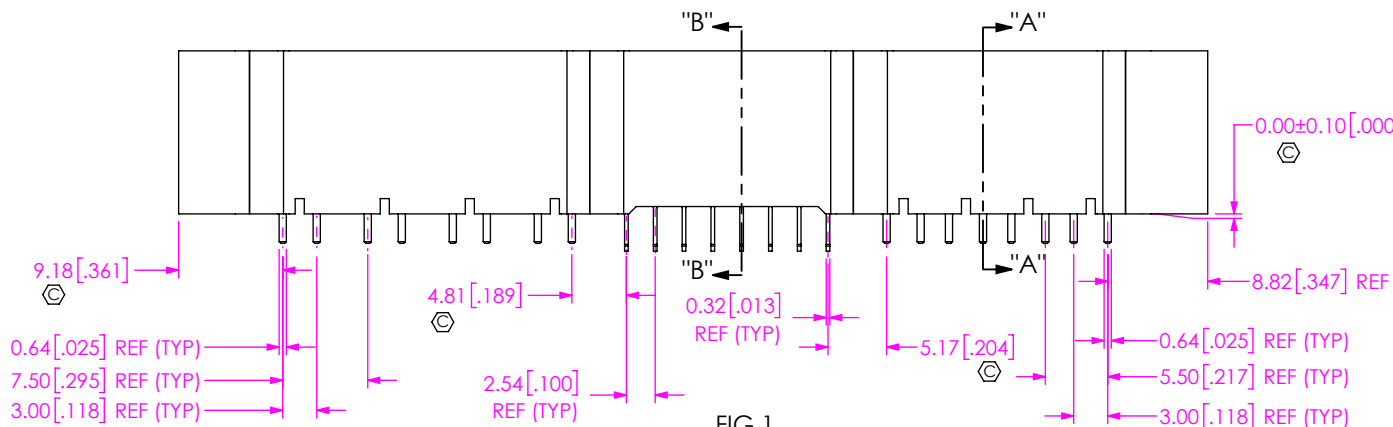
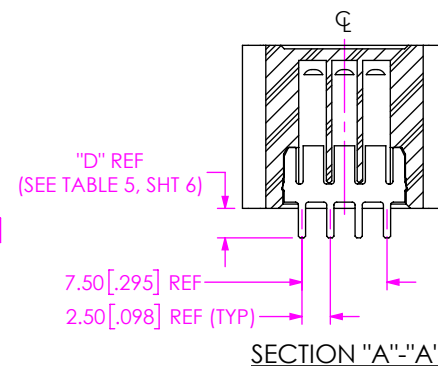
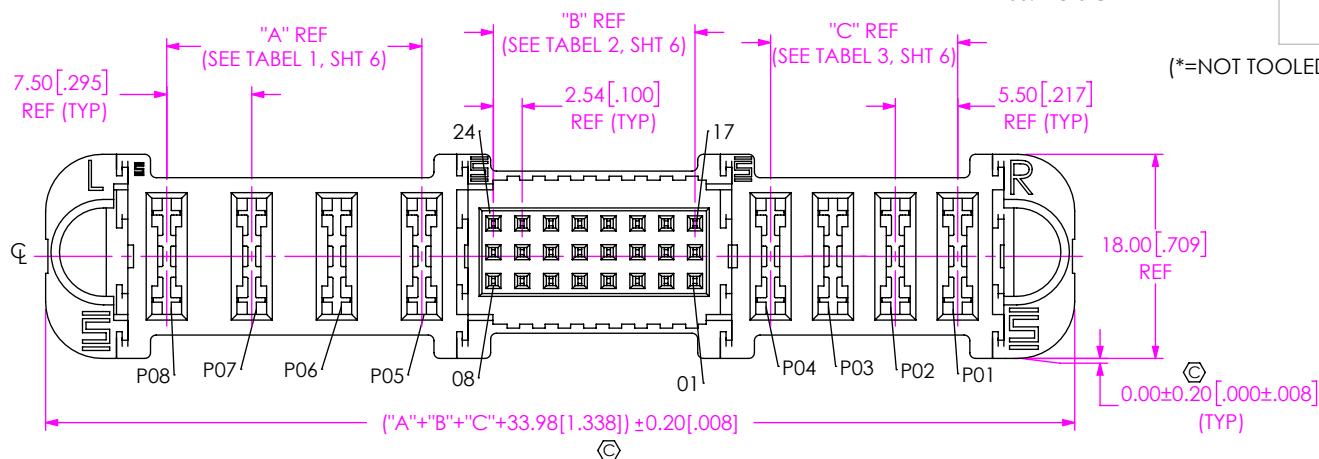


FIG 1
ET60S-D04-3-08-A04-X-V1-S SHOWN

NOTES:

1. $\odot$ REPRESENTS A CRITICAL DIMENSION.
2. MINIMUM PUSHOUT FORCE: 1.5 LBS FOR SIGNAL PINS;
3.0 LBS FOR POWER PINS.
3. SEE PRODUCT SPECIFICATION FOR CONNECTOR PRESS FIT INSTRUCTIONS AND REQUIRED FIXTURES.
4. ASSEMBLIES TO BE PACKAGED IN TRAYS.
5. -AC POWER: *-01, -02, -03, -04, -05, -06;
-DC POWER: *-01, -02, -03, -04, -05, -06, -07, -08, -09, -10
(* = NOT TOOLED)
6. -3 ROWS: *-02, *-04, *-06, -08, *-10, *-12.
-5 ROWS: -01, -02, -03, -04, -05, -06, -07, -08.
(* = NOT TOOLED)

c:\enterprise\va\DWG\MISC\MKTG\ET60S-XXX-X-XX-XXX-X-VX-X-MKT.SLDDRW

UNLESS OTHERWISE SPECIFIED,
DIMENSIONS ARE IN MILLIMETERS.

TOLERANCES ARE:

DECIMALS ANGLES
X.X: $\pm$ 0.3 [.01]
X.XX: $\pm$ 0.13 [.005]
X.XXX: $\pm$ 0.051 [.0020]

PROPRIETARY NOTE

THIS DOCUMENT CONTAINS CONFIDENTIAL AND
PROPRIETARY INFORMATION AND ALL DESIGN,
MANUFACTURING, REPRODUCTION, USE, PATENT RIGHTS
AND SALES RIGHTS ARE EXPRESSLY RESERVED BY SAMTEC,
INC. THIS DOCUMENT SHALL NOT BE DISCLOSED, IN WHOLE
OR PART, TO ANY UNAUTHORIZED PERSON OR ENTITY NOR
REPRODUCED, TRANSFERRED OR INCORPORATED IN ANY
OTHER PROJECT IN ANY MANNER WITHOUT THE EXPRESS
WRITTEN CONSENT OF SAMTEC, INC.

MATERIAL: DO NOT SCALE DRAWING

SHEET SCALE: 1:5:1

INSULATOR: LCP, COLOR: BLACK
SIGNAL CONTACT: COPPER ALLOY
POWER CONTACT: COPPER ALLOY

samtec

520 PARK EAST BLVD, NEW ALBANY, IN 47150
PHONE: 812-944-6733 FAX: 812-948-5047
e-Mail: info@SAMTEC.com code 55322




DESCRIPTION:

ET60 VERTICAL POWER/SIGNAL SOCKET


DWG. NO.

ET60S-XXX-X-XX-XXX-X-VX-X

BY: PETER D 07/27/2016 SHEET 1 OF 7

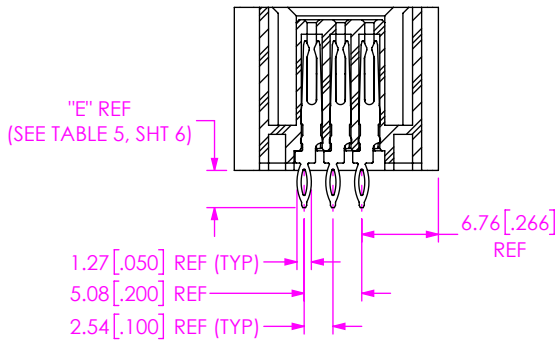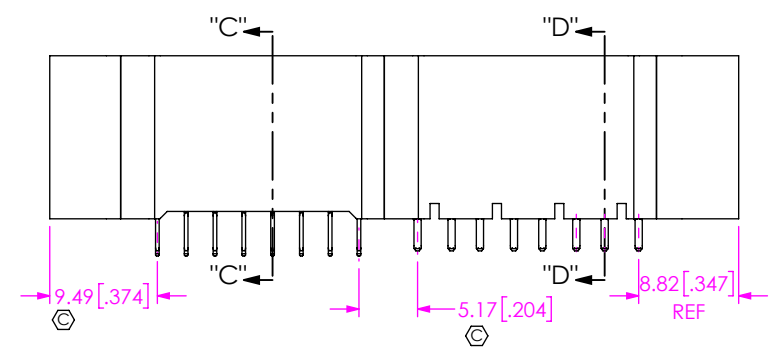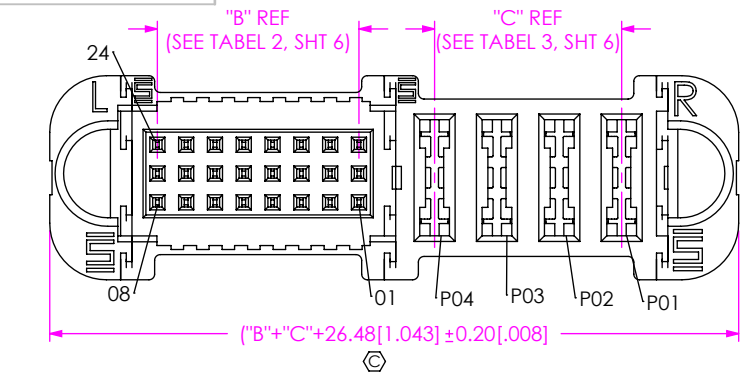

SECTION "C"-"C"

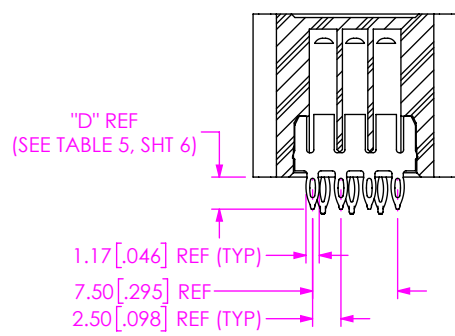

SECTION "D"-"D"

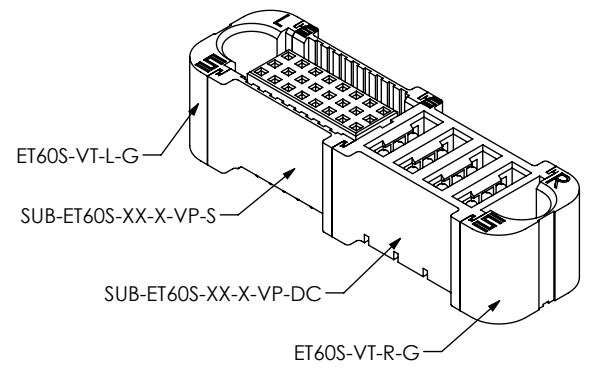


FIG 2
ET60S-D04-3-08-000-X-VP-S SHOWN
(DIFFERENT AS SHOWN, OTHERWISE SAME AS FIG 1)



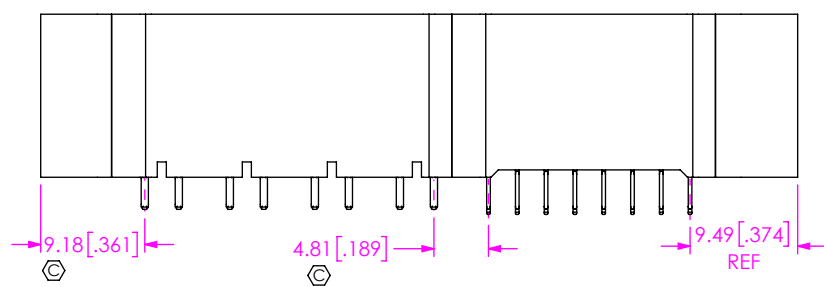


FIG 3
ET60S-000-3-08-A04-X-VP-S SHOWN
(DIFFERENT AS SHOWN, OTHERWISE SAME AS FIG 2)

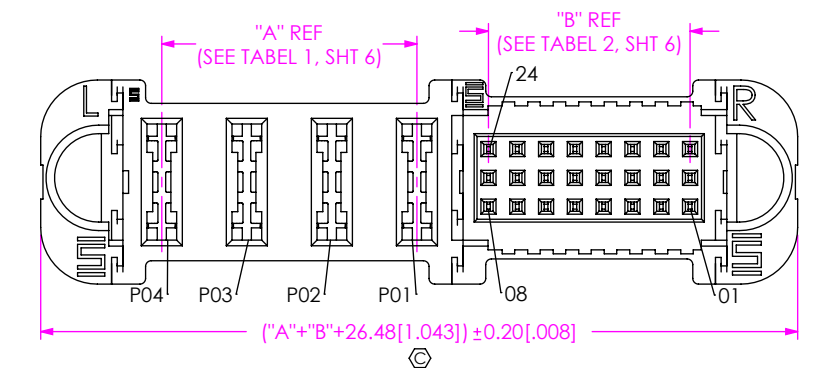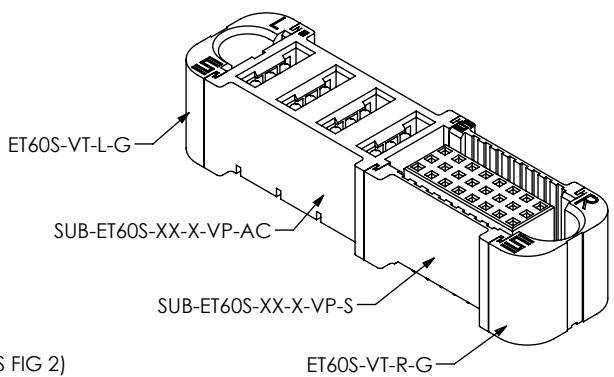

PROPRIETARY NOTE
THIS DOCUMENT CONTAINS CONFIDENTIAL AND PROPRIETARY INFORMATION AND ALL DESIGN, MANUFACTURING, REPRODUCTION, USE, PATENT RIGHTS AND SALES RIGHTS ARE EXPRESSLY RESERVED BY SAMTEC, INC. THIS DOCUMENT SHALL NOT BE DISCLOSED, IN WHOLE OR PART, TO ANY UNAUTHORIZED PERSON OR ENTITY NOR REPRODUCED, TRANSFERRED OR INCORPORATED IN ANY OTHER PROJECT IN ANY MANNER WITHOUT THE EXPRESS WRITTEN CONSENT OF SAMTEC, INC.

DO NOT SCALE DRAWING
SHEET SCALE: 1.5:1

samtec
520 PARK EAST BLVD, NEW ALBANY, IN 47150
PHONE: 812-944-6733 FAX: 812-948-5047
e-Mail info@SAMTEC.com code 55322

DESCRIPTION:
ET60 VERTICAL POWER/SIGNAL SOCKET
DWG. NO.
ET60S-XXX-X-XX-XXX-X-VX-X
BY: PETER D 07/27/2016 SHEET 2 OF 7

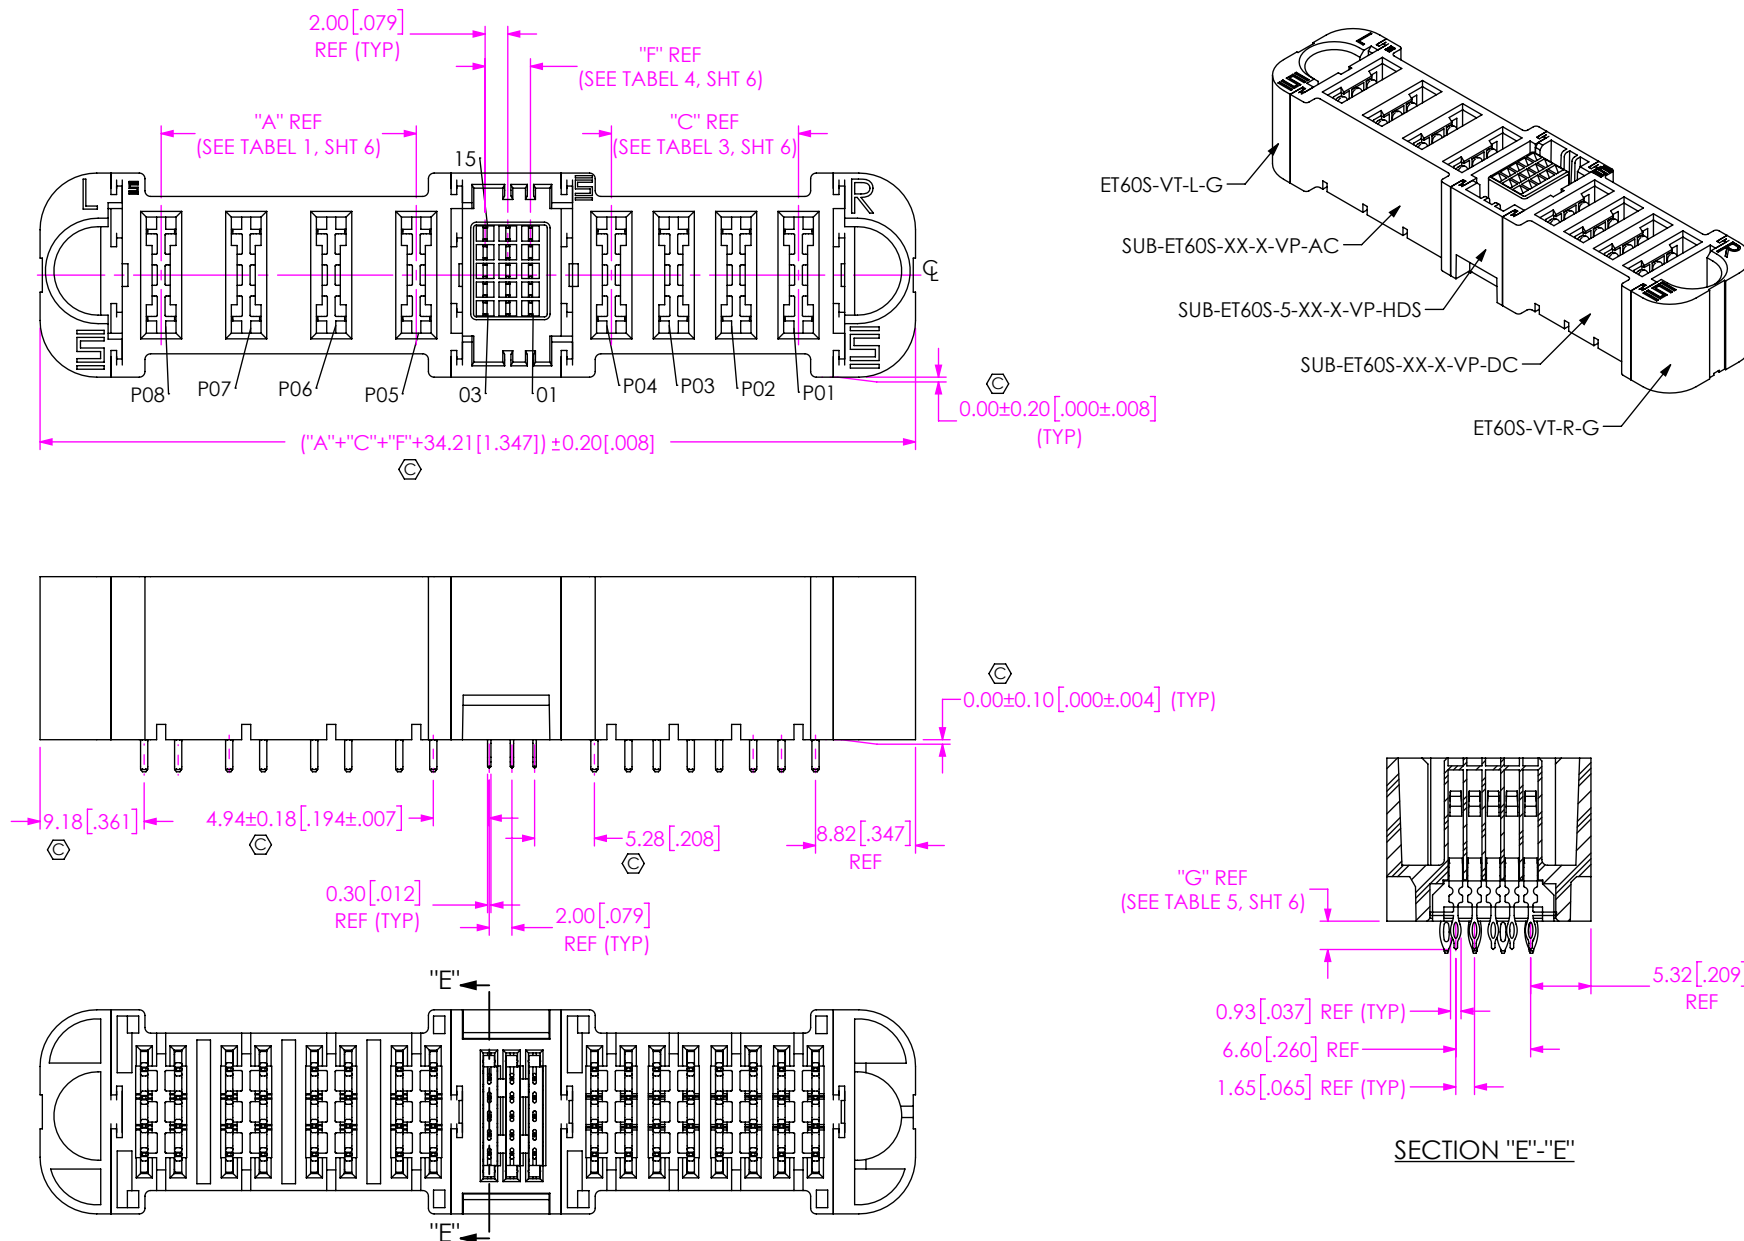


FIG 4
ET60S-D04-5-03-A04-X-VP-S SHOWN
(DIFFERENT AS SHOWN, OTHERWISE SAME AS FIG 1 & 2)

PROPRIETARY NOTE
THIS DOCUMENT CONTAINS CONFIDENTIAL AND PROPRIETARY INFORMATION AND ALL DESIGN, MANUFACTURING, REPRODUCTION, USE, PATENT RIGHTS AND SALES RIGHTS ARE EXPRESSLY RESERVED BY SAMTEC, INC. THIS DOCUMENT SHALL NOT BE DISCLOSED, IN WHOLE OR PART, TO ANY UNAUTHORIZED PERSON OR ENTITY NOR REPRODUCED, TRANSFERRED OR INCORPORATED IN ANY OTHER PROJECT IN ANY MANNER WITHOUT THE EXPRESS WRITTEN CONSENT OF SAMTEC, INC.

DO NOT SCALE DRAWING

SHEET SCALE: 1.5:1

samtec

520 PARK EAST BLVD, NEW ALBANY, IN 47150
PHONE: 812-944-6733 FAX: 812-948-5047
e-Mail: info@SAMTEC.com code 55322

DESCRIPTION:
ET60 VERTICAL POWER/SIGNAL SOCKET

DWG. NO.
ET60S-XXX-X-XX-XXX-X-VX-X

BY: PETER D 07/27/2016 SHEET 3 OF 7

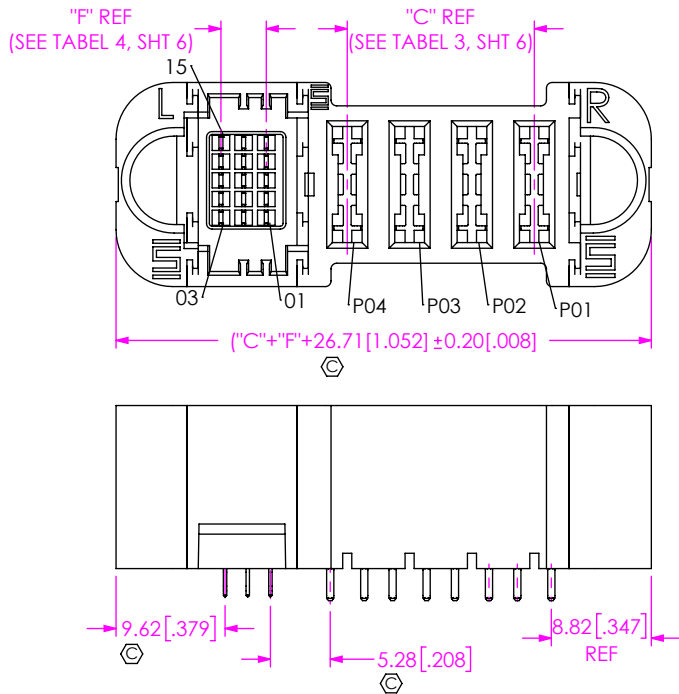


FIG 5
ET60S-D04-5-03-000-X-VP-S SHOWN
(DIFFERENT AS SHOWN, OTHERWISE SAME AS FIG 4)



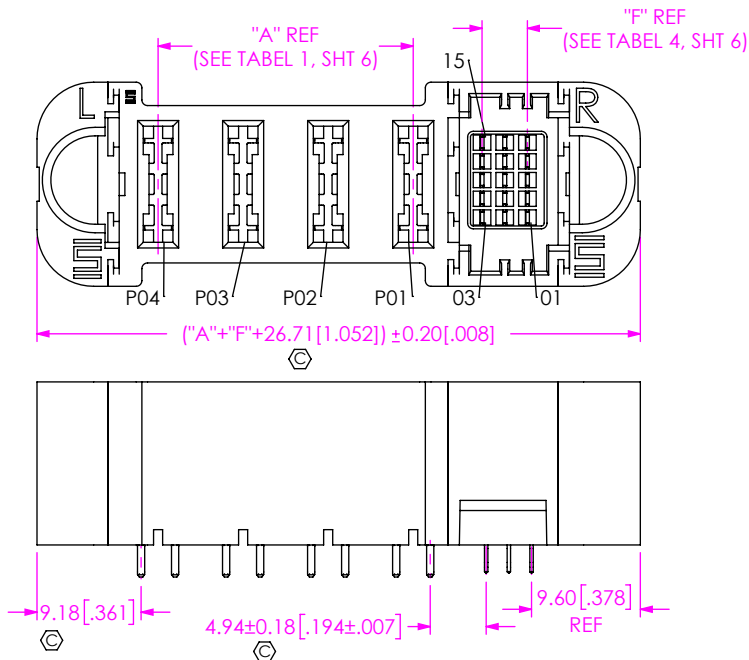


FIG 6
ET60S-000-5-03-A04-X-VP-S SHOWN
(DIFFERENT AS SHOWN, OTHERWISE SAME AS FIG 4)

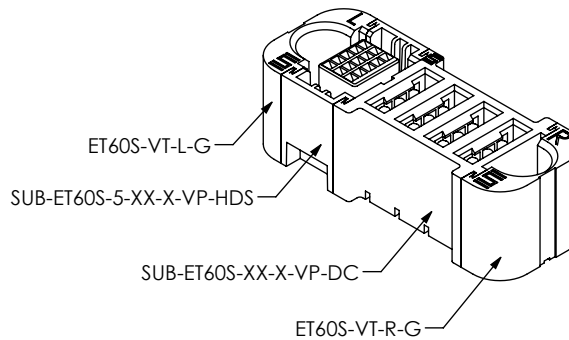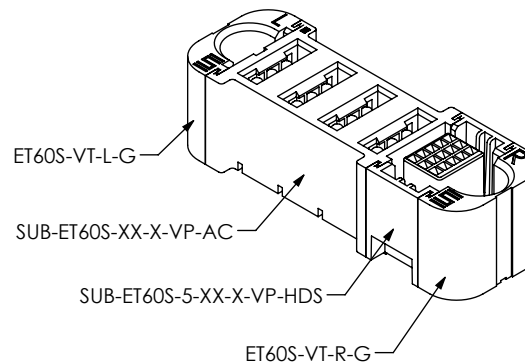

PROPRIETARY NOTE
THIS DOCUMENT CONTAINS CONFIDENTIAL AND
PROPRIETARY INFORMATION AND ALL DESIGN,
MANUFACTURING, REPRODUCTION, USE, PATENT RIGHTS
AND SALES RIGHTS ARE EXPRESSLY RESERVED BY SAMTEC,
INC. THIS DOCUMENT SHALL NOT BE DISCLOSED, IN WHOLE
OR PART, TO ANY UNAUTHORIZED PERSON OR ENTITY NOR
REPRODUCED, TRANSFERRED OR INCORPORATED IN ANY
OTHER PROJECT IN ANY MANNER WITHOUT THE EXPRESS
WRITTEN CONSENT OF SAMTEC, INC.

DO NOT SCALE DRAWING

SHEET SCALE: 1.5:1

samtec

520 PARK EAST BLVD, NEW ALBANY, IN 47150
PHONE: 812-944-6733 FAX: 812-948-5047
e-Mail info@SAMTEC.com code 55322

DESCRIPTION:
ET60 VERTICAL POWER/SIGNAL SOCKET

DWG. NO.
ET60S-XXX-X-XX-XXX-X-VX-X

BY: PETER D 07/27/2016 SHEET 4 OF 7

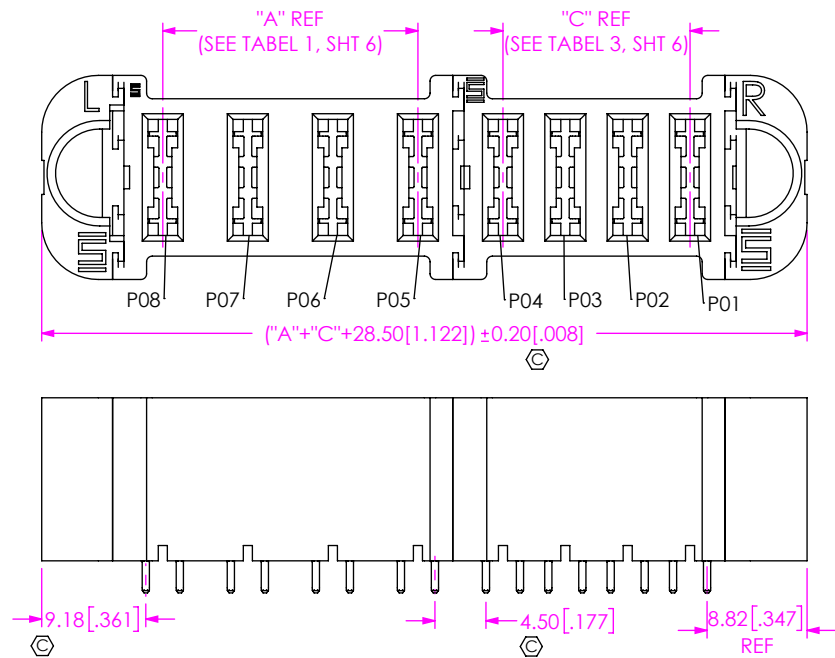


FIG 7
ET60S-D04-0-00-A04-X-VP-S SHOWN
(DIFFERENT AS SHOWN, OTHERWISE SAME AS FIG 4)



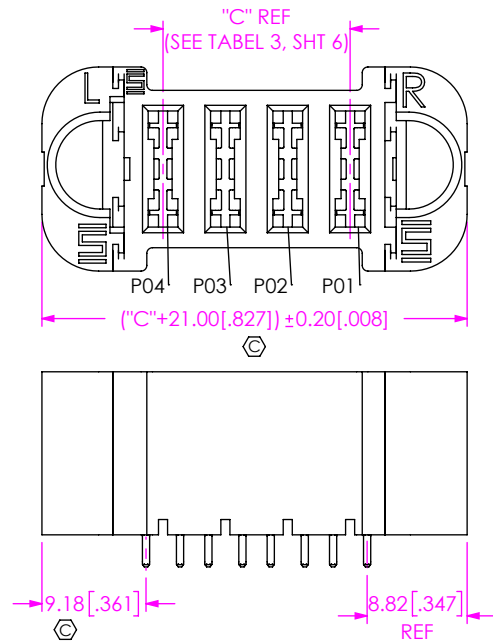


FIG 8
ET60S-D04-0-00-000-X-VP-S SHOWN
(DIFFERENT AS SHOWN, OTHERWISE SAME AS FIG 4)

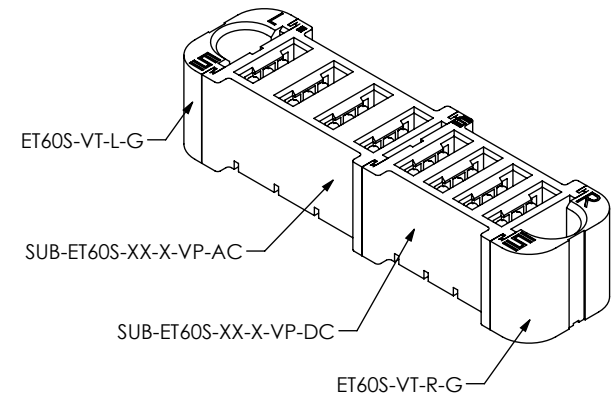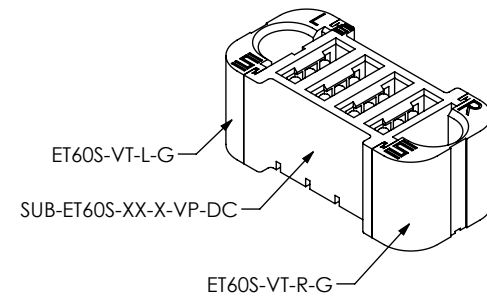

PROPRIETARY NOTE
THIS DOCUMENT CONTAINS CONFIDENTIAL AND PROPRIETARY INFORMATION AND ALL DESIGN, MANUFACTURING, REPRODUCTION, USE, PATENT RIGHTS AND SALES RIGHTS ARE EXPRESSLY RESERVED BY SAMTEC, INC. THIS DOCUMENT SHALL NOT BE DISCLOSED, IN WHOLE OR PART, TO ANY UNAUTHORIZED PERSON OR ENTITY NOR REPRODUCED, TRANSFERRED OR INCORPORATED IN ANY OTHER PROJECT IN ANY MANNER WITHOUT THE EXPRESS WRITTEN CONSENT OF SAMTEC, INC.

DO NOT SCALE DRAWING

SHEET SCALE: 1.5:1

samtec

520 PARK EAST BLVD, NEW ALBANY, IN 47150
PHONE: 812-944-6733 FAX: 812-948-5047
e-Mail info@SAMTEC.com code 55322

DESCRIPTION:
ET60 VERTICAL POWER/SIGNAL SOCKET

DWG. NO.
ET60S-XXX-X-XX-XXX-X-VX-X

BY: PETER D 07/27/2016 SHEET 5 OF 7

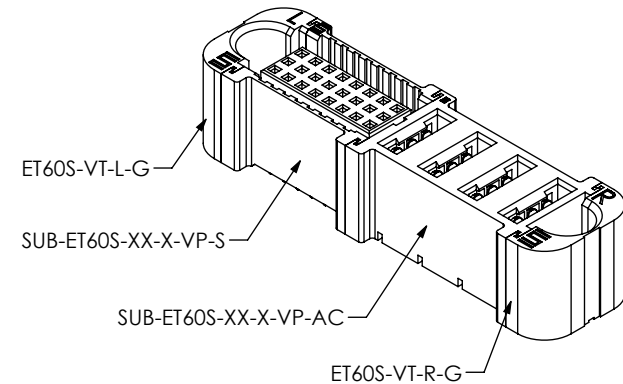
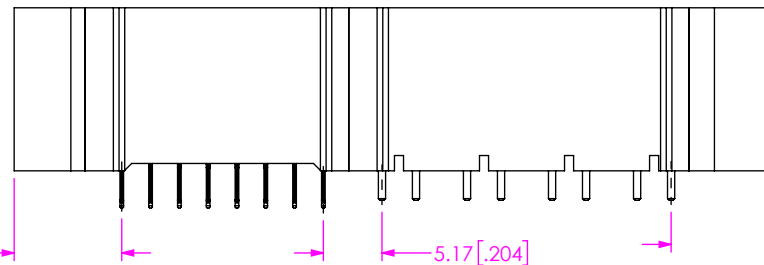
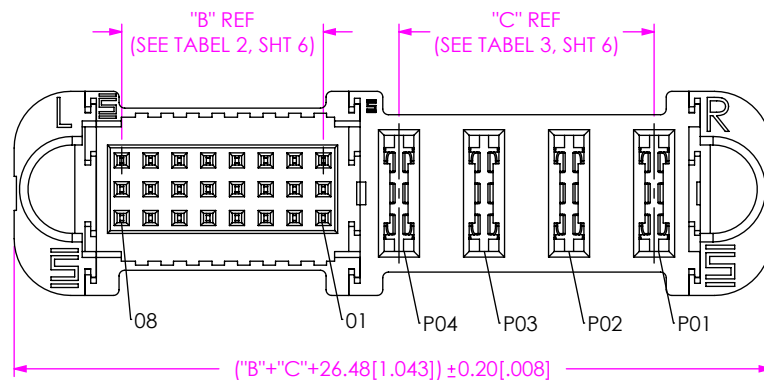


FIG 9
ET60S-A04-3-08-000-X-VP-S SHOWN
(DIFFERENT AS SHOWN, OTHERWISE SAME AS FIG 2)

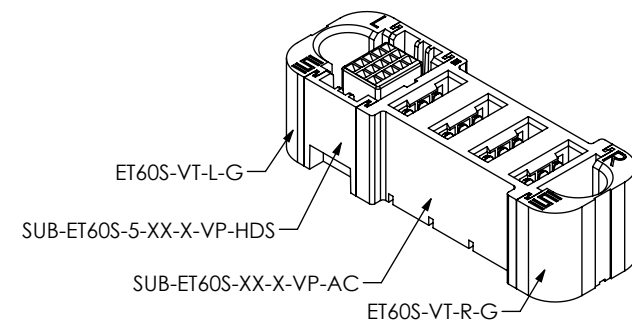
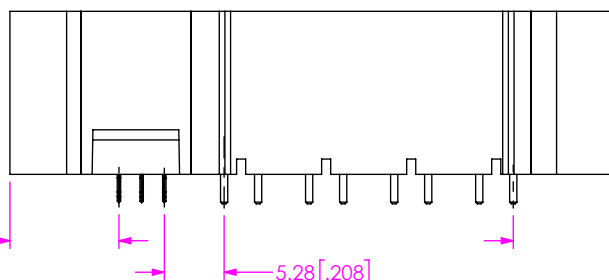
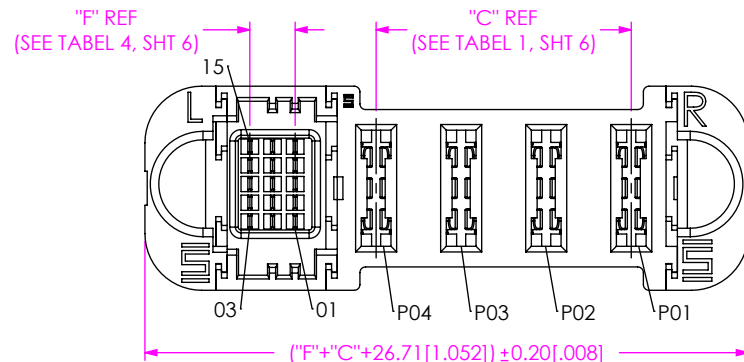


FIG 10
ET60S-A04-5-03-000-X-VP-S SHOWN
(DIFFERENT AS SHOWN, OTHERWISE SAME AS FIG 4)

PROPRIETARY NOTE
THIS DOCUMENT CONTAINS CONFIDENTIAL AND PROPRIETARY INFORMATION AND ALL DESIGN, MANUFACTURING, REPRODUCTION, USE, PATENT RIGHTS AND SALES RIGHTS ARE EXPRESSLY RESERVED BY SAMTEC, INC. THIS DOCUMENT SHALL NOT BE DISCLOSED, IN WHOLE OR PART, TO ANY UNAUTHORIZED PERSON OR ENTITY NOR REPRODUCED, TRANSFERRED OR INCORPORATED IN ANY OTHER PROJECT IN ANY MANNER WITHOUT THE EXPRESS WRITTEN CONSENT OF SAMTEC, INC.

SHEET SCALE: 2:1

samtec

520 PARK EAST BLVD, NEW ALBANY, IN 47150
PHONE: 812-944-6733 FAX: 812-948-5047
e-Mail: info@SAMTEC.com code 55322

DESCRIPTION:
ET60 VERTICAL POWER/SIGNAL SOCKET

DWG. NO.
ET60S-XXX-X-XX-XXX-X-VX-X

BY: PETER D 07/27/2016 SHEET 6 OF 7

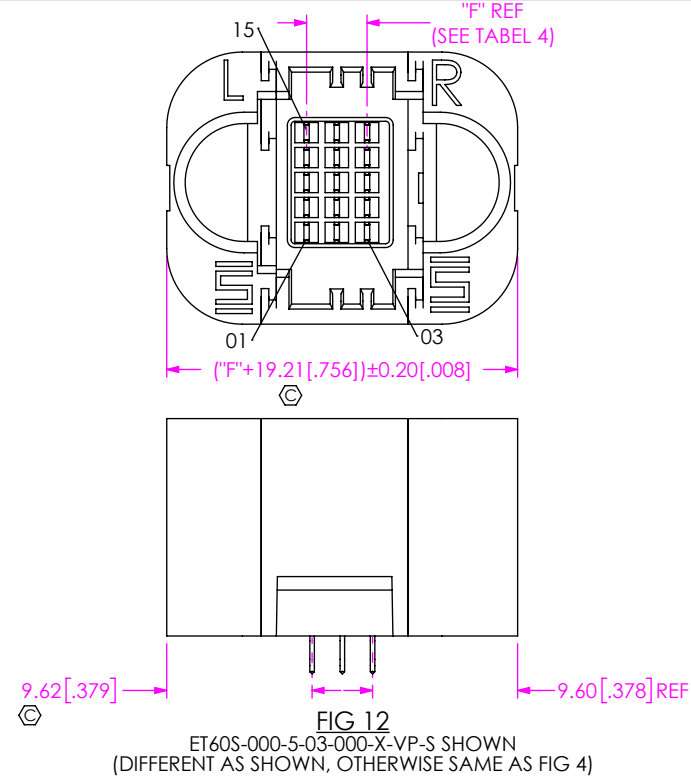
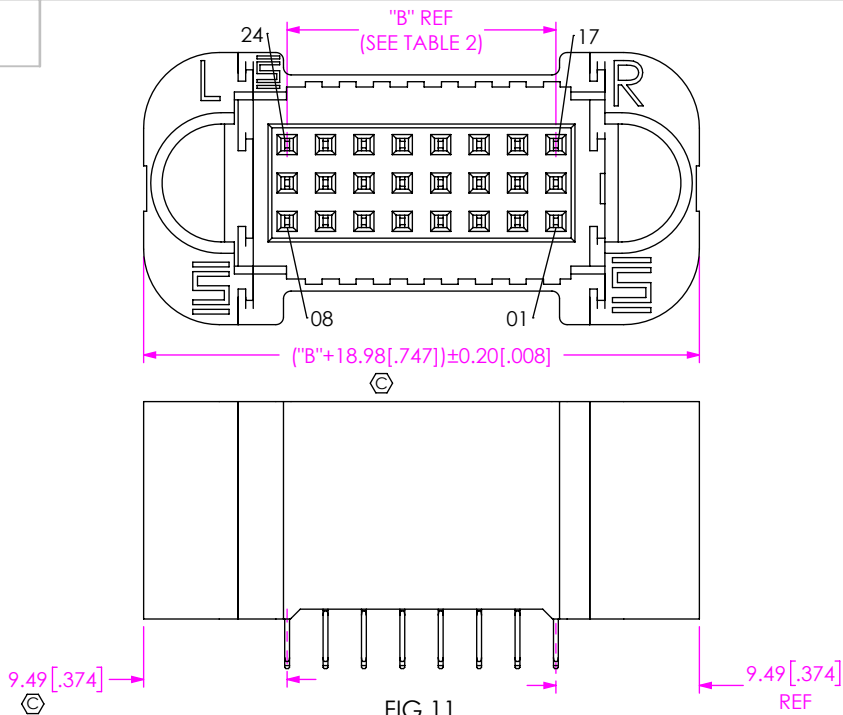


TABLE 1 (SEE NOTE 5)		
POWER POS (LEFT)	"A"	
	AC POWER	DC POWER
*-01	N/A	N/A
-02	7.50 [.295]	5.50 [.217]
-03	15.00 [.591]	11.00 [.433]
-04	22.50 [.886]	16.50 [.650]
-05	30.00 [1.181]	22.00 [.866]
-06	37.50 [1.476]	27.50 [1.083]
-07	/	33.00 [1.299]
-08	/	38.50 [1.516]
-09	/	44.00 [1.732]
-10	/	49.50 [1.949]

(* = NOT TOOLED)

TABLE 2 (SEE NOTE 6)	
SIGNAL POS PER ROW (3 ROWS)	"B"
*-02	2.54 [.100]
*-04	7.62 [.300]
*-06	12.70 [.500]
-08	17.78 [.700]
*-10	22.86 [.900]
*-12	27.94 [1.100]

(* = NOT TOOLED)

TABLE 3 (SEE NOTE 5)		
POWER POS (RIGHT)	"C"	
	AC POWER	DC POWER
*-01	N/A	N/A
-02	7.50 [.295]	5.50 [.217]
-03	15.00 [.591]	11.00 [.433]
-04	22.50 [.886]	16.50 [.650]
-05	30.00 [1.181]	22.00 [.866]
-06	37.50 [1.476]	27.50 [1.083]
-07	/	33.00 [1.299]
-08	/	38.50 [1.516]
-09	/	44.00 [1.732]
-10	/	49.50 [1.949]

(* = NOT TOOLED)

TABLE 4 (SEE NOTE 6)	
SIGNAL POS PER ROW (5 ROWS)	"F"
-01	N/A
-02	2.00 [.079]
-03	4.00 [.157]
-04	6.00 [.236]
-05	8.00 [.315]
-06	10.00 [.394]
-07	12.00 [.472]
-08	14.00 [.551]

TABLE 5				
SIGNAL POS	3 ROWS		5 ROWS	
	"D"	"E"	"D"	"G"
-VP	2.83 [.111]	3.28 [.129]	2.83 [.111]	2.50 [.098]
-V1	2.60 [.102]	3.28 [.129]	N/A	N/A
*-V2	3.38 [.133]	4.06 [.160]	N/A	N/A

(* = NOT TOOLED)

c:\enterprisevault\DWG\MISC\MKTG\ET60S-XXX-X-XX-XXX-X-VX-X-MKT.SLDDRW

PROPRIETARY NOTE
THIS DOCUMENT CONTAINS CONFIDENTIAL AND PROPRIETARY INFORMATION AND ALL DESIGN, MANUFACTURING, REPRODUCTION, USE, PATENT RIGHTS AND SALES RIGHTS ARE EXPRESSLY RESERVED BY SAMTEC, INC. THIS DOCUMENT SHALL NOT BE DISCLOSED, IN WHOLE OR PART, TO ANY UNAUTHORIZED PERSON OR ENTITY NOR REPRODUCED, TRANSFERRED OR INCORPORATED IN ANY OTHER PROJECT IN ANY MANNER WITHOUT THE EXPRESS WRITTEN CONSENT OF SAMTEC, INC.

DO NOT SCALE DRAWING

SHEET SCALE: 2:1

samtec

520 PARK EAST BLVD, NEW ALBANY, IN 47150
PHONE: 812-944-6733 FAX: 812-948-5047
e-Mail: info@SAMTEC.com code 55322

DESCRIPTION:
ET60 VERTICAL POWER/SIGNAL SOCKET
DWG. NO.
ET60S-XXX-X-XX-XXX-X-VX-X
BY: PETER D 07/27/2016 SHEET 7 OF 7