

DWG NO. 36-00037 SH 1 REV C

REVISIONS				
ECO	REV	DESCRIPTION	DATE	APPROVED
714	A	PRODUCTION RELEASE	1-15-98	RBD
---	A1	AS BUILT/DOCUMENTATION CHANGES	5/5/03	RO
---	A2	ADD PIN NUMBERS TO INDUCTOR	02/18/04	LGK
1462	B	ADDED ROHS SPEC NOTE	06/21/05	LGK
1462	B	ADDED ROHS SPEC NOTE	06/21/05	LGK
1543	C	TAPE # 1350F WAS # 1298	09/01/05	LGK




PROPRIETARY DATA:
 This document and information contained may not be reproduced, used or disclosed without prior written permission of WESTCOR a division of VICOR Corporation.

NOTES: UNLESS OTHERWISE SPECIFIED

1. MATERIALS: UL RECOGNIZED 94V-2 FLAMMABILITY RATING CLASS B (130°C) REQUIRED
 - 1.1 CORE: TOROID, $\mu = 5000$
MAGNETICS ZJ-42109-TC
 - 1.2 WIRE: U.L. RECOGNIZED 130°C MINIMUM RATING MAGNET WIRE. APPROVED MFR: ESSEX
OTHER MFRS HAVE TO BE ROHS COMPLIANT CERTIFIED BEFORE USE.
 - 1.3 OUTER WRAP: 3M #11 OR #69 OR #1350F
OR PERMACEL P-213
 - 1.4 MATERIAL CERTIFICATE OF COMPLIANCE REQUIRED.
2. SPECIFICATIONS:
 - 2.1 L = 330 μ H MIN/COIL @1KHz, 250mV
 - 2.2 DCR = 4.5 mOHMS MAX/COIL
 - 2.3 POWER LOSS = 3.6 W MAX @ 20A/COIL
 - 2.4 HI-POT TEST COIL TO COIL, 250VDC TO INSURE COVERING HAS NOT BEEN BREACHED

3. CONSTRUCTION:

- 3.1 WIND COILS EVENLY SPACED (NOTE POLARITY)
- 3.2 REMOVE INSULATION AND TIN LEADS APPROX FLUSH WITH THE COIL AS SHOWN (I.E. COIL MUST REST FLAT ON PCB)
- 3.3 WRAP OUTSIDE WITH TAPE AS SHOWN (5/16")
- 3.4 MARK PART WITH DRAWING NO. AND REVISION USING A PERMANENT METHOD

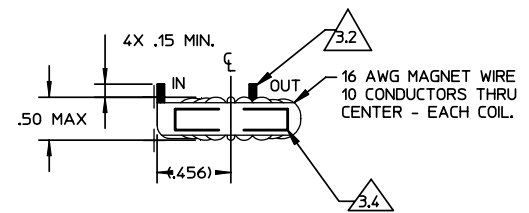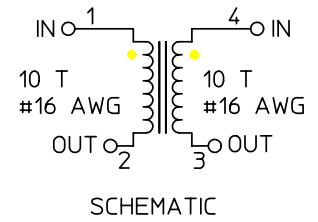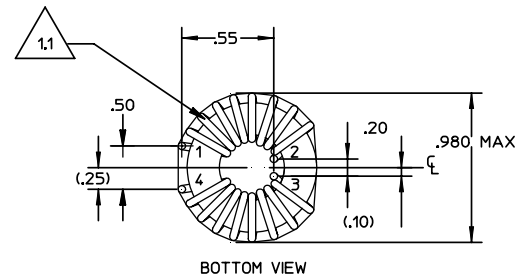

NOTE: CERTIFICATION OF MATERIAL COMPLIANCE REQUIRED. COMPLETED ASSEMBLY MUST BE (RoHS) COMPLIANT PER VICOR SPEC CST-0001.

		UNLESS OTHERWISE SPECIFIED DIMENSIONS ARE IN INCHES TOLERANCES ARE: FRACTIONS DECIMALS ANGLES ± --- .XX ± .05 ± 3° .XXX ± .020	CONTRACT NO.		WESTCOR a division of VICOR Corp.
		MATERIAL	APPROVALS	DATE	
---	SEE MIS	SEE NOTES	DRAWN	MEJTURRALDE	10/27/95
NEXT ASSY	USED ON	FINISH	CHECKED	---	---
APPLICATION		DO NOT SCALE DRAWING	APPROVED	R.B. DRABING	1/15/98
			DESIGNED	R.CABALLERO	11/19/96
			SIZE	B	CAGE CODE
			DWG NO.	36-00037	
			SCALE	NONE	FILENAME: 36-00037
			SHEET	1 OF 1	